
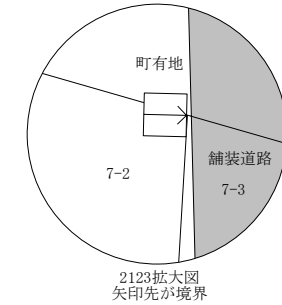


虻田郡倶知安町北四条東十丁目2番1、7番2

縮尺 1 : 500

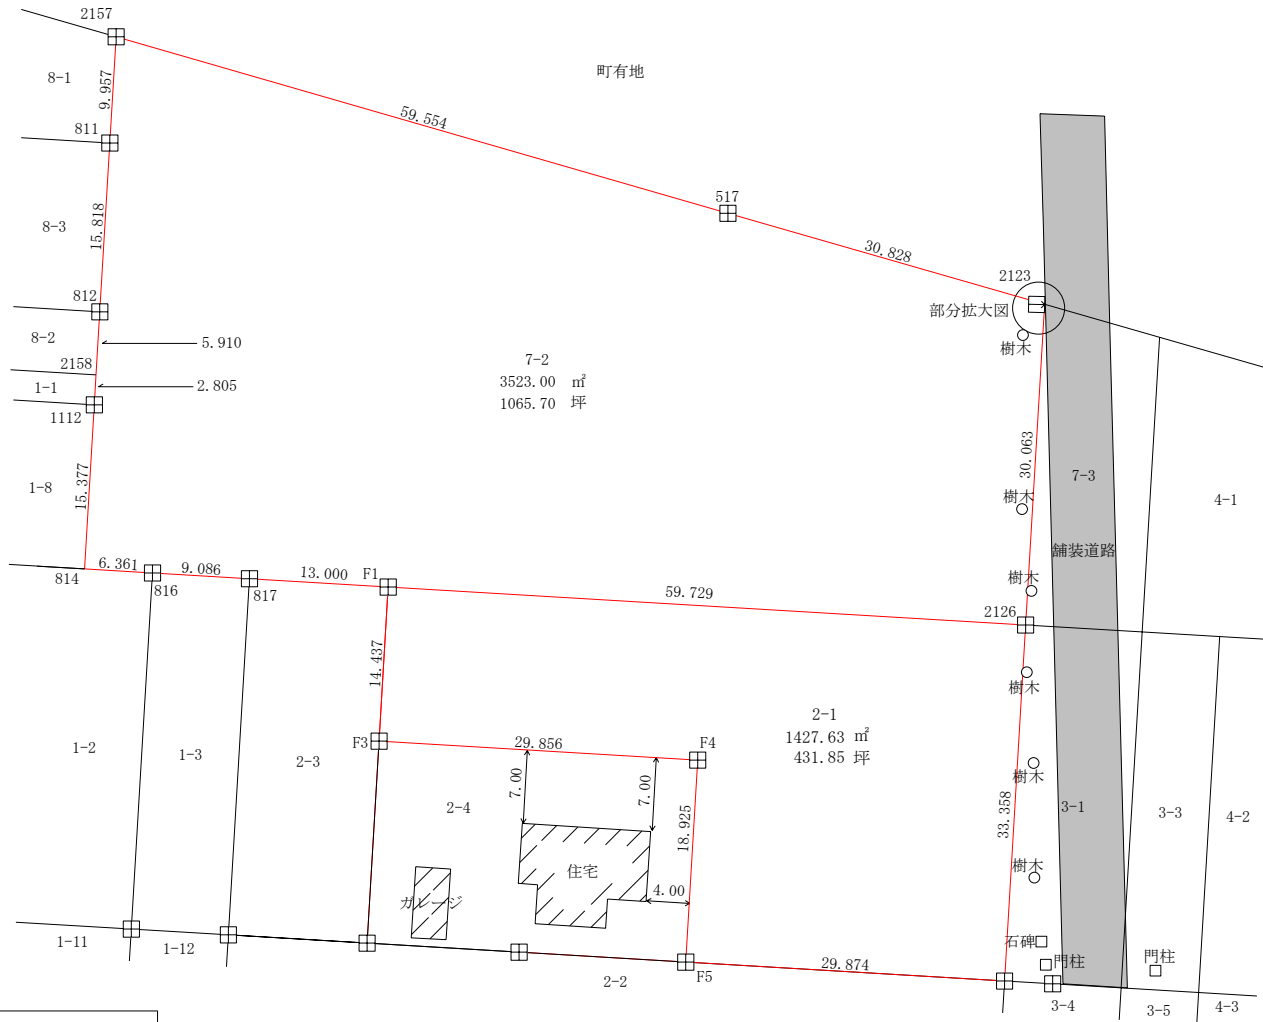

凡例

	既設コンクリート標
	既設コンクリート標 (矢印)

地番 7-2				
測点	Xn	Yn	(Xn+1 - Xn-1)Yn	距離
2157	-121644.153	42772.424	-281014.825680	59.554
517	-121660.663	42829.644	-1071597.692880	30.828
2123	-121669.173	42859.274	-1650939.234480	30.063
2126	-121699.183	42857.494	-1133752.146276	59.729
F1	-121695.627	42797.871	185314.781430	13.000
817	-121694.853	42784.894	56219.350716	9.086
816	-121694.313	42775.824	39353.758080	6.361
814	-121693.933	42769.474	672763.826020	15.377
1112	-121678.583	42770.384	776282.469600	2.805
2158	-121675.783	42770.544	372103.732800	5.910
812	-121669.883	42770.894	927700.690860	15.818
811	-121654.093	42771.834	1100519.288820	9.957
倍面積				-7046.000990
面積				3523.0004950
地積				3523.00 m ²
坪数				1065.70

地番 2-1				
測点	Xn	Yn	(Xn+1 - Xn-1)Yn	距離
F1	-121695.627	42797.871	-464613.687576	14.437
F3	-121710.039	42797.018	-692883.721420	29.856
F4	-121711.817	42826.821	-885230.390070	18.925
F5	-121730.709	42825.703	-885035.978198	29.874
L16-1	-121732.483	42855.524	1351063.249624	33.358
2126	-121699.183	42857.494	1579555.798864	59.729
倍面積				2855.271224
面積				1427.6356120
地積				1427.63 m ²
坪数				431.85

合計	4950 m ²
	1497 坪

国道276号